


HOCKING

RIVER

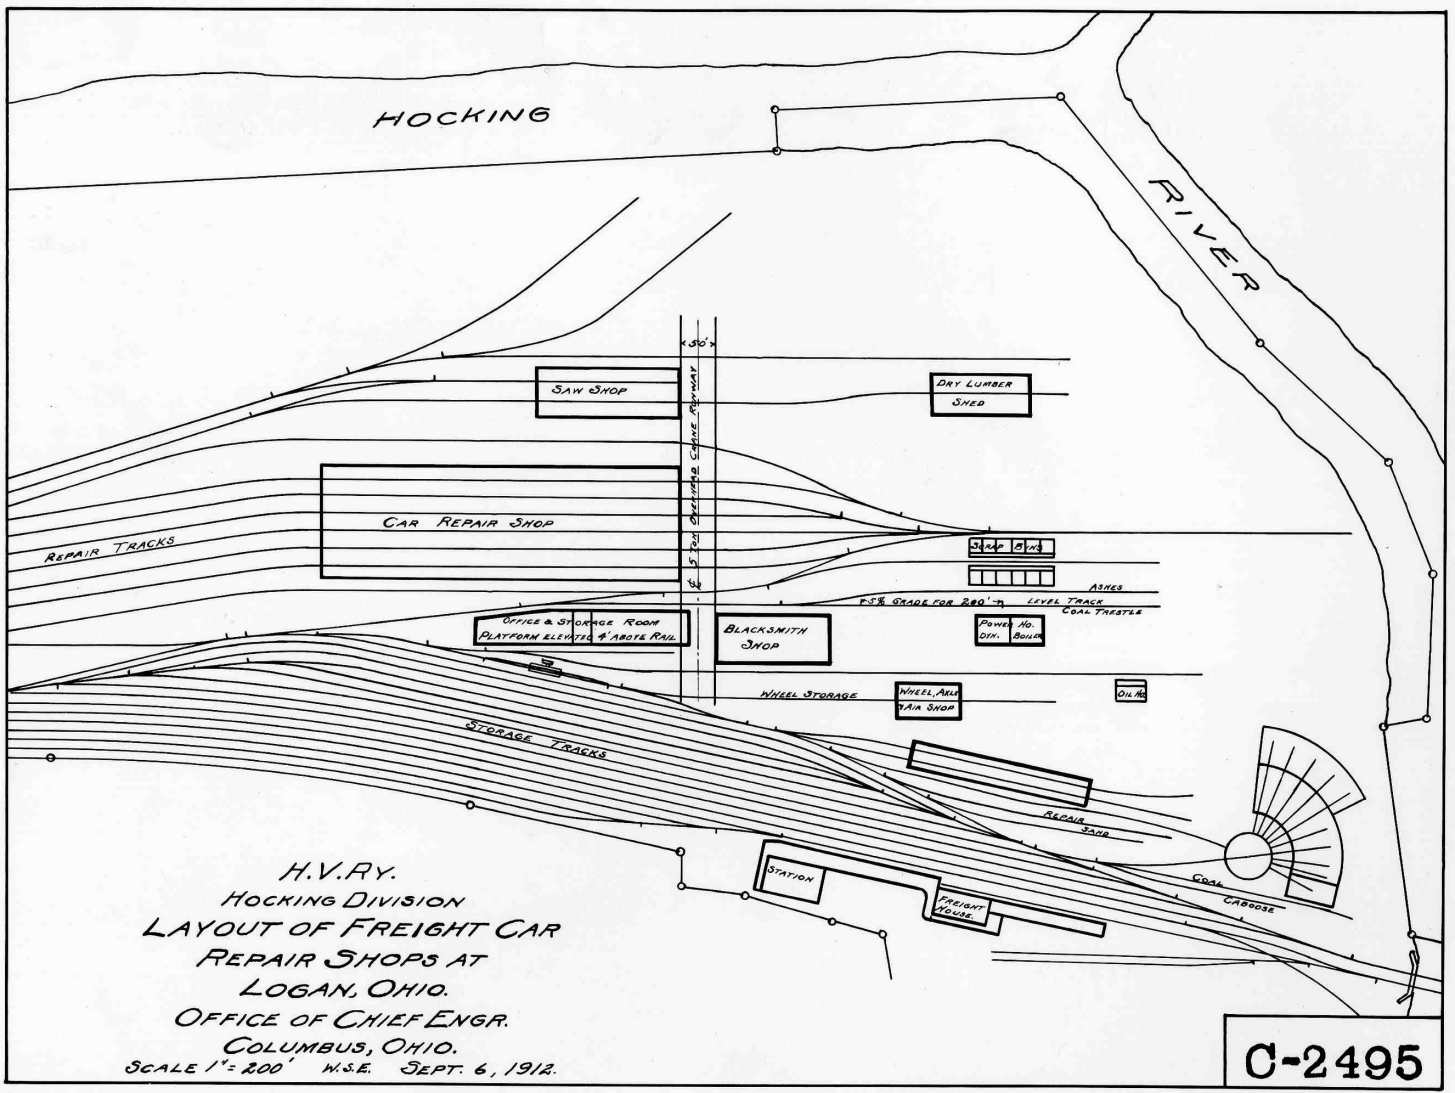

H.V.RY.
HOCKING DIVISION
LAYOUT OF FREIGHT CAR
REPAIR SHOPS AT
LOGAN, OHIO.

OFFICE OF CHIEF ENGR.

COLUMBUS, OHIO.

SCALE 1" = 200' N.S.E. SEPT. 6, 1912.

C-2495